


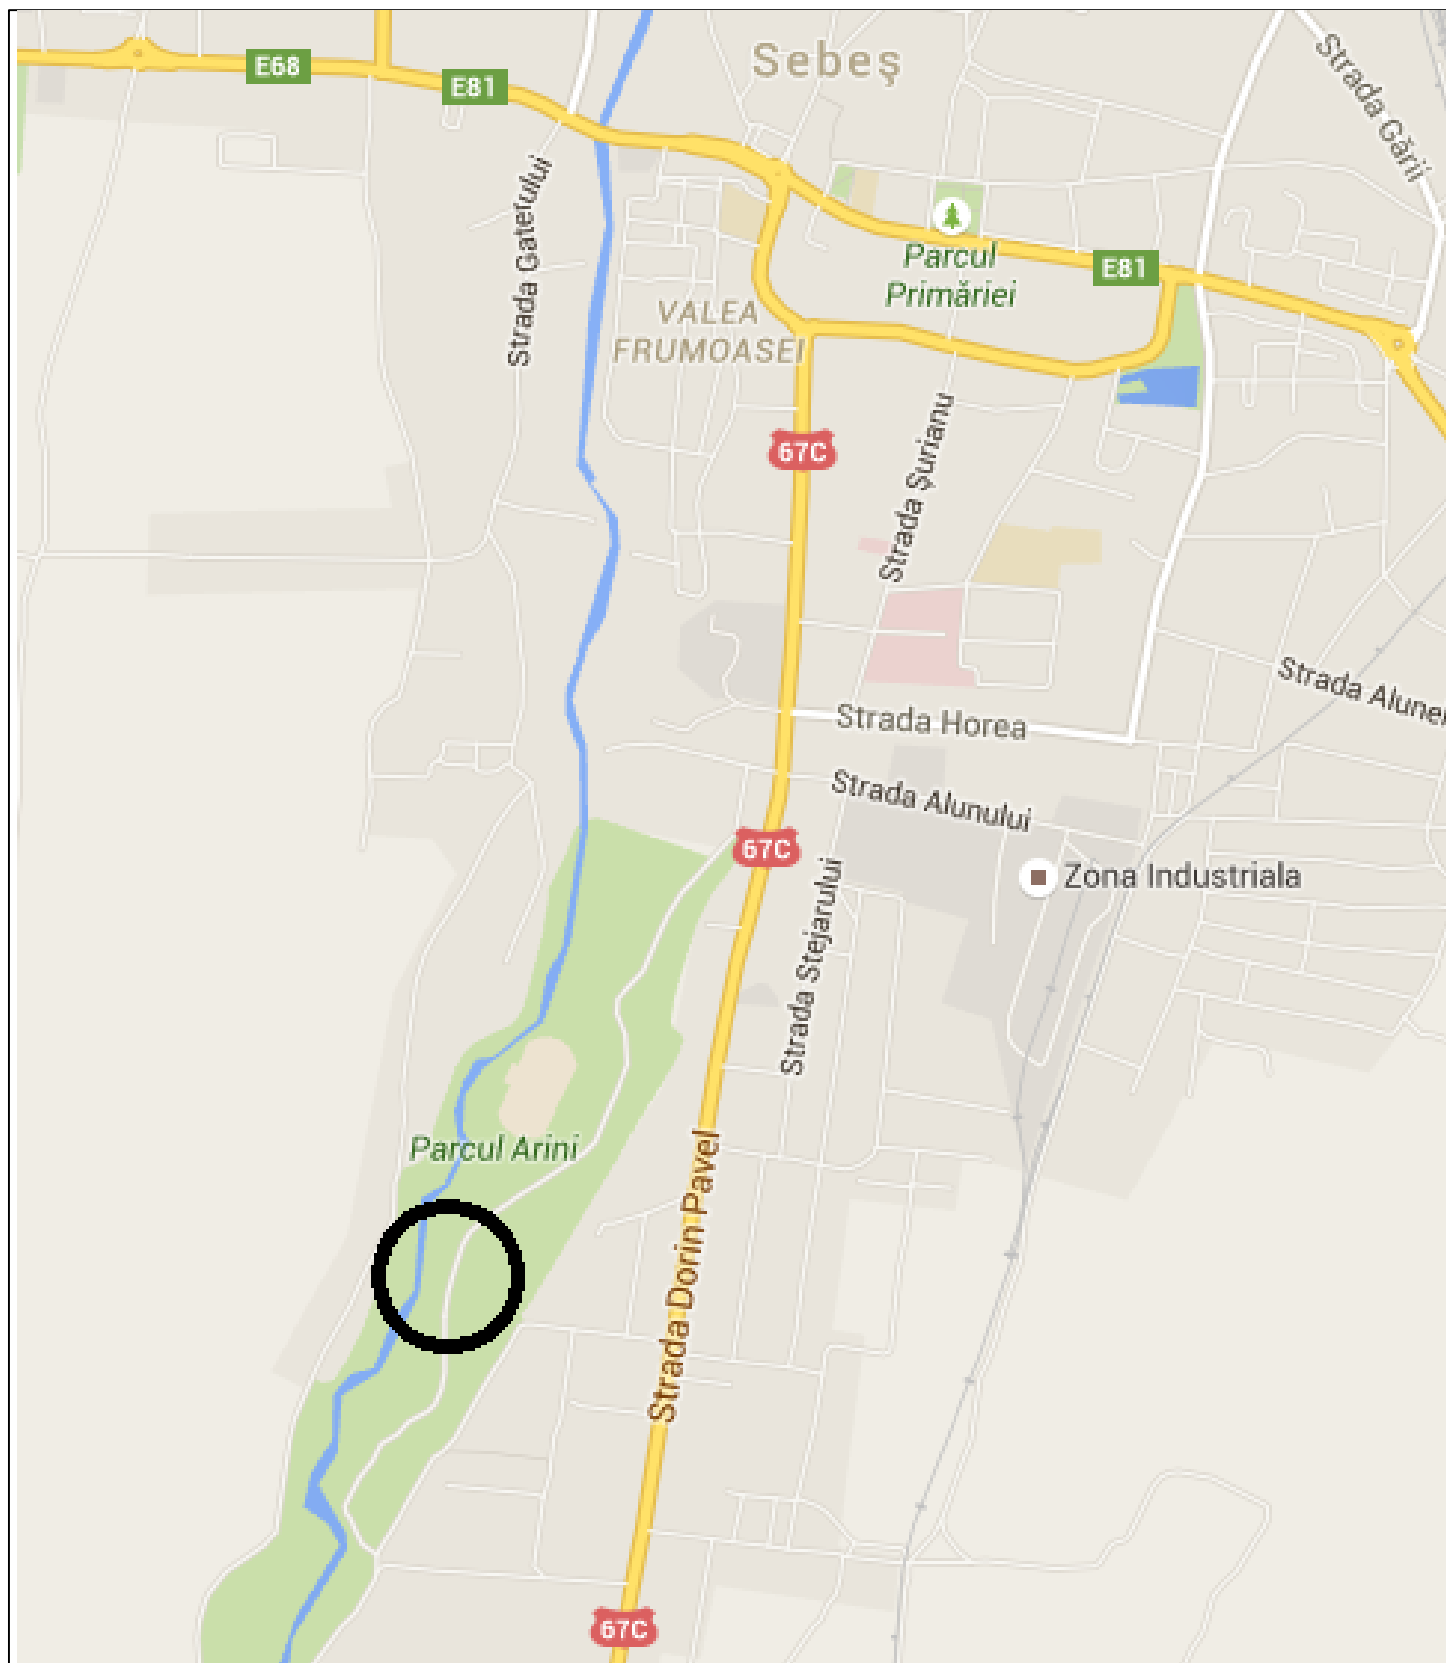

○ — Zona afectata de lucrari

Verificator / Expert			CERINTA DE VERIFICARE:	Referat / Expertiza Nr./Data	
Sef proiect	Arh. Tasnadi R.			Beneficiar: PRIMARIA MUNICIPIULUI SEBES	Proiect nr. 9/2016
Proiectat	Ing. Pana D.				
Desenat	Arh.. Poienar I.				
S.C. ELECTROPROIECT ADA S.R.L. Petrosani			SCARA: 1:5000	PLAN INCADRARE IN ZONA	Faza: SF
				Studiu de fezabilitate pentru COMPLEX SPORTIV SI DE RECREERE, MUN. SEBES, JUD. ALBA	Plansa nr. 1
			Data : 07. 2016		