


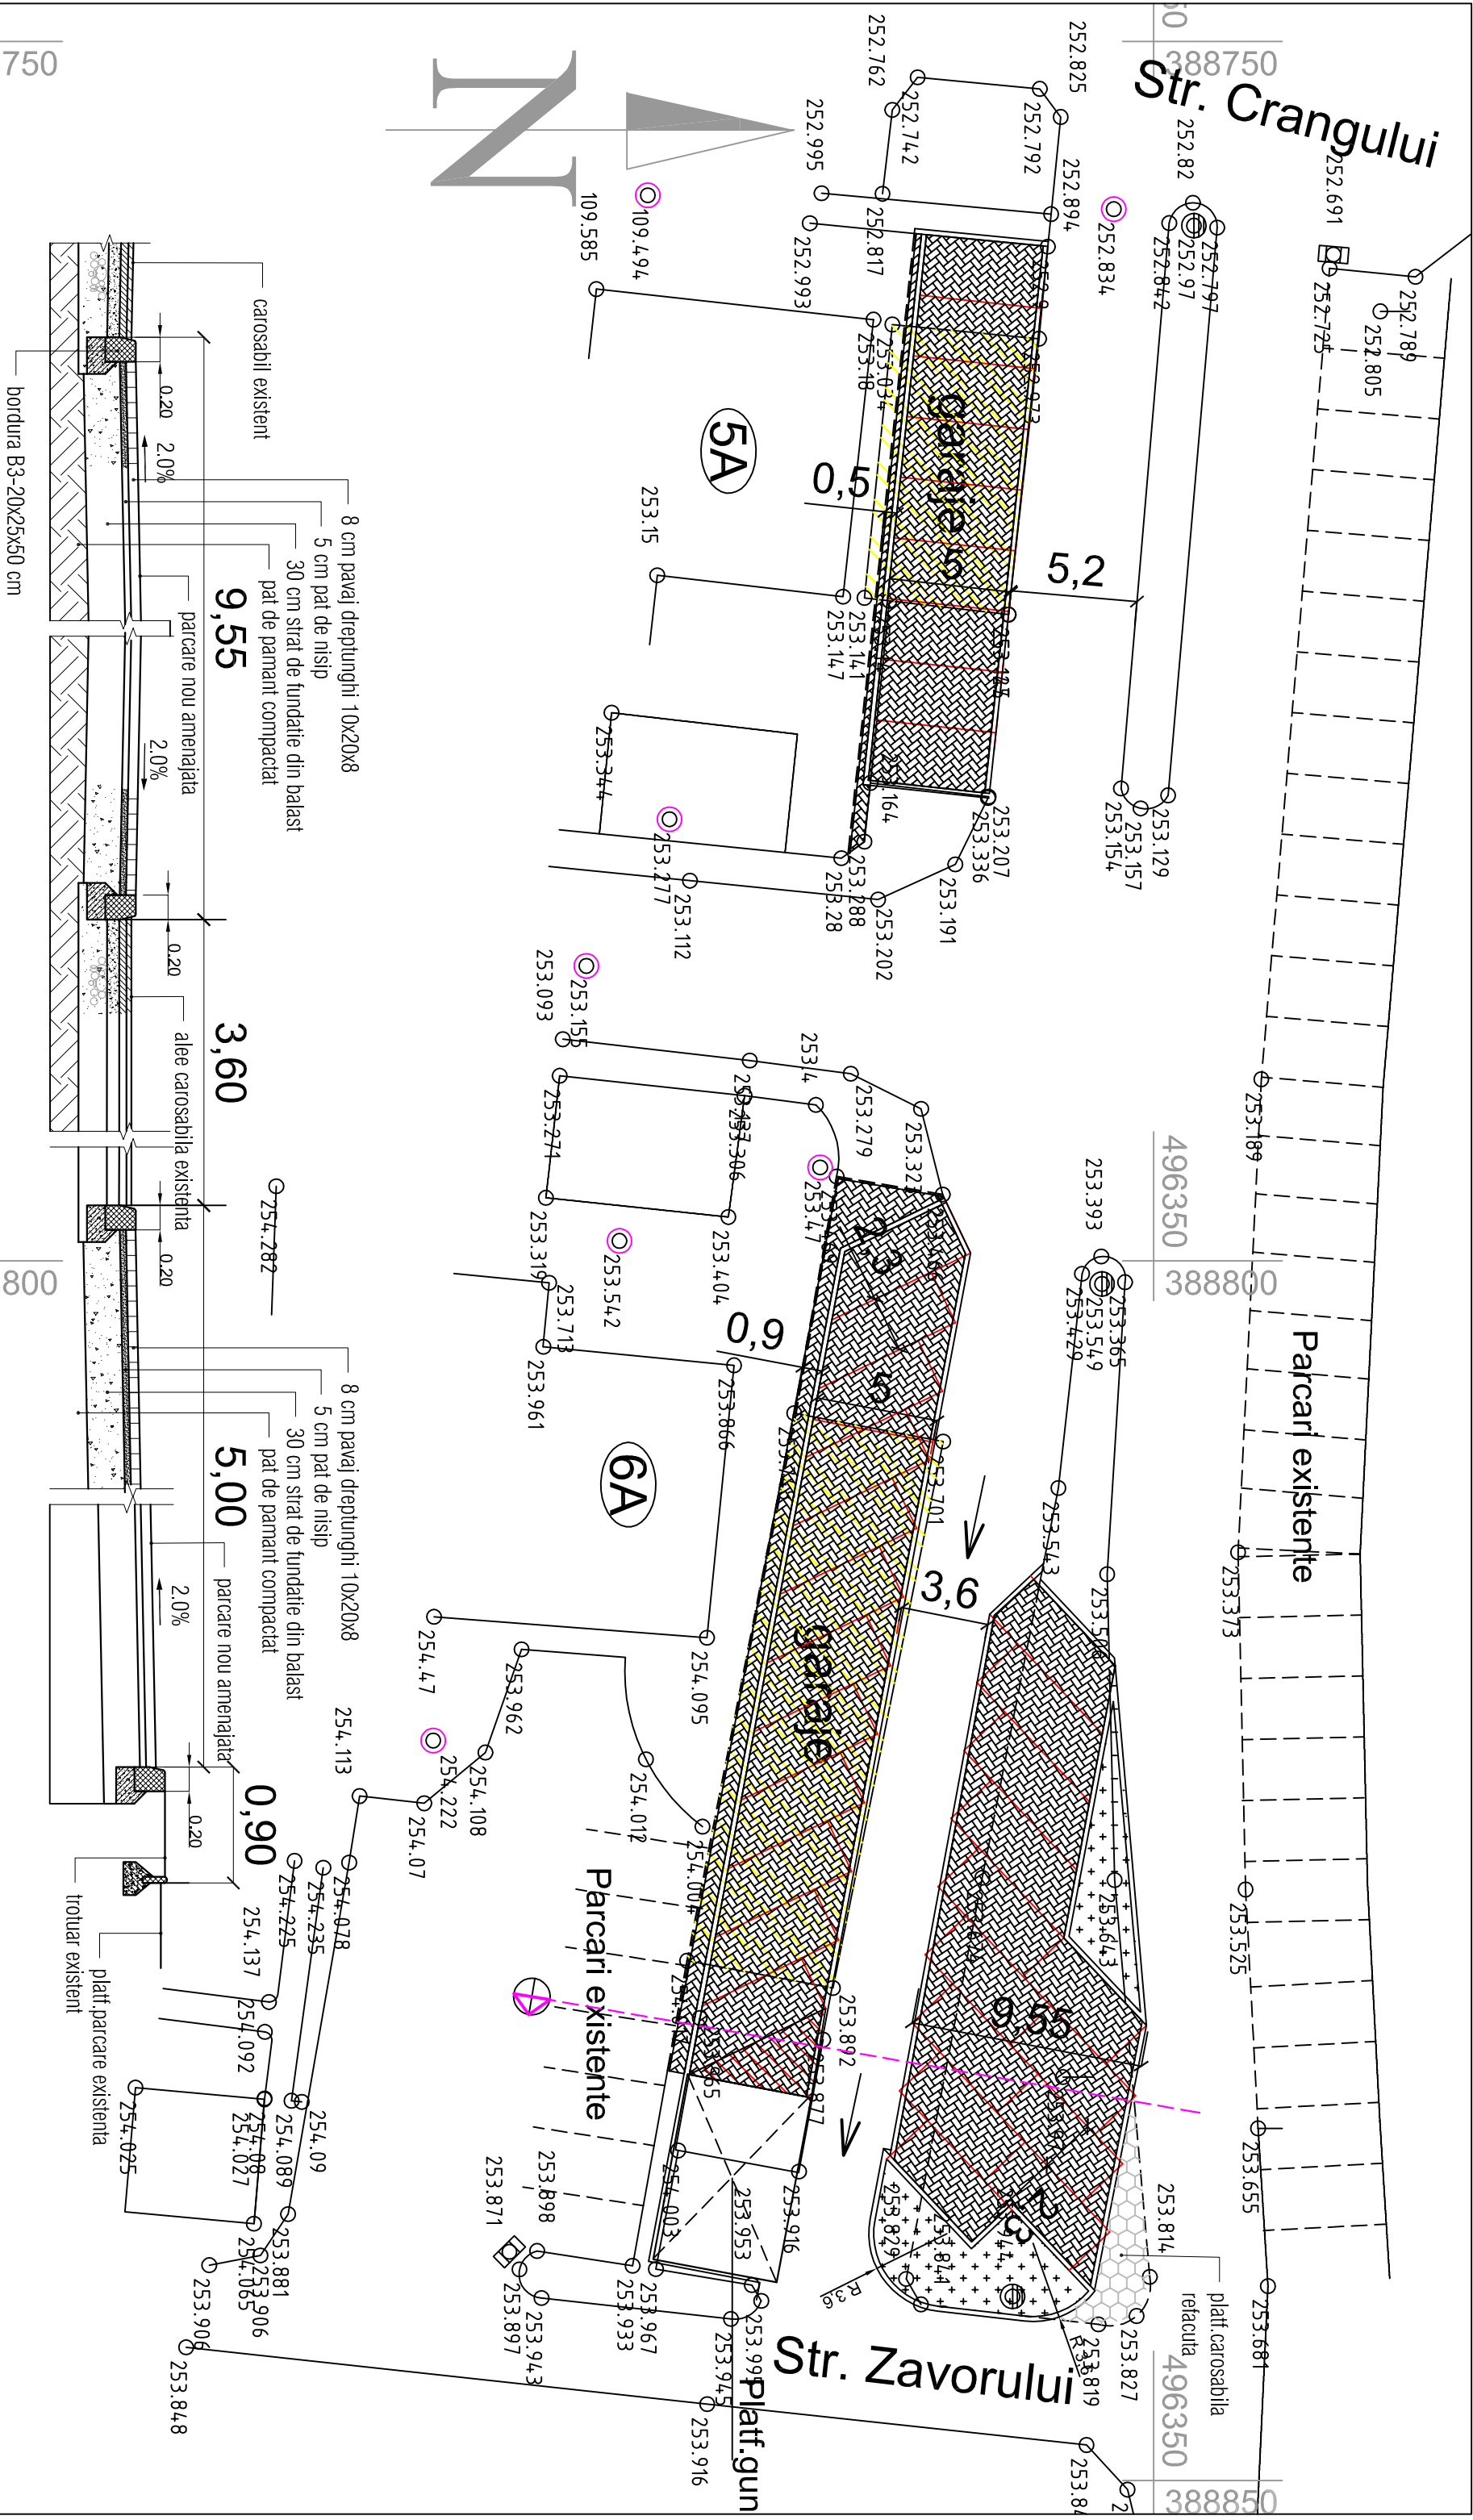

- locuri de parcare - 34 / 475mp
- carosabil refacut / asfalt - 16,00mp
- trotuare pietonal - 55,00mp
- lungime borduri mari - 142,00ml
- lungime borduri mici - 68,00ml
- spatii verzi - 52,00ml

PROIECTANT ARHITECTURA : SC PROSERV PLUS SRL	Beneficiari MUNICIPIUL SEBES	Proiect nr 1532 / 2018
PROIECTANT GENERAL :	Sistemizare partiala a cartierelor : Valea Frumoasei, Aleea Parc si Aleea Lac, prin amenajarea de parcuri in zonele ocupate de garaje Amplasament : Intravilan Municipiul SEBES	Faza SF
 SEND srl 540554, Trigu-Mures, str. Plantatiu nr.1A25 tel. 0365 860372, mob. 0721 824353 e-mail: laktatasm@yahoo.com proiectare de constructii		
SEF PROIECT	ing. M. LAKATOS	
PROI. ARHIT.	arh. Dan FISUS	
PROI. TOPO	ing. Andras Meleg	
	Data: Nov.2018	Scara 1/250, 1/50
	PLAN DE DETALIU SI PROFIL CARACTERISTIC	
		SF 02.1