



Incadrare in planul localitatii



Incadrare in zona

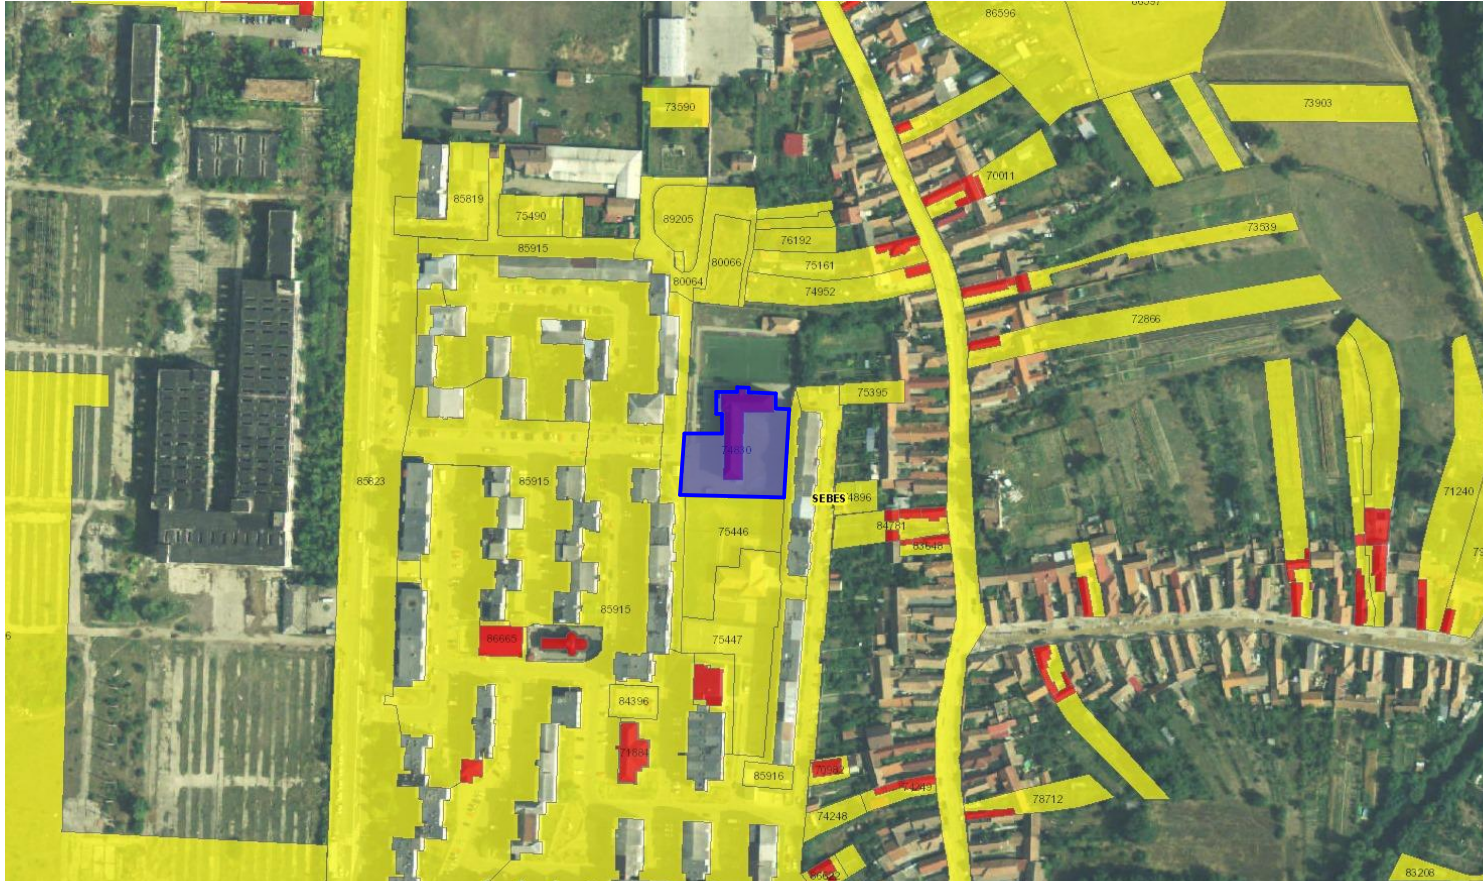

Extras de plan cadastral

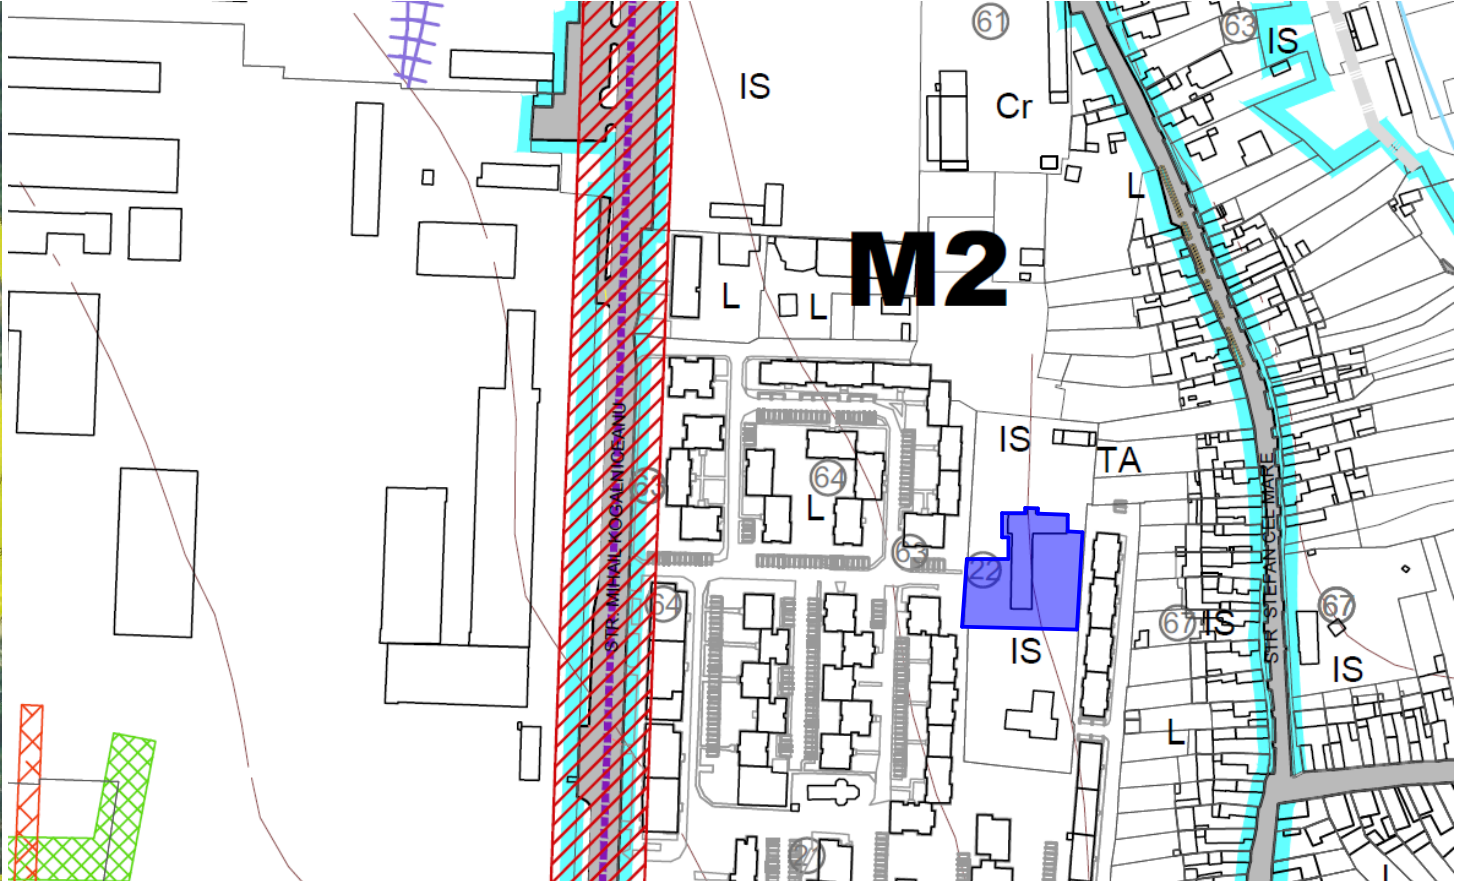

Incadrare in PUG mun. Sebes



Categoria de importanta "C"
Clasa de importanta III
Cota ±0.00 = Se pastreaza cota actuala a imobilului
Documentatia se va verifica la exigenta esentiala A
Grad rezistent la foc II

proiectant general S.C. B2B SYNERGY S.R.L. <small>str. Lalelelor nr. 10C, Sat Santana de Mures jud. Mures RO40780380, 26/01/2019 +4072883118 office@b2bsynergy.ro</small>		proiect Reabilitare si modernizare scoala gimnaziala "Mihail Kogalniceanu" mun. Sebes, in vederea cresterii eficientei energetice <small>str. Mihail Kogalniceanu nr. 114 mun. Sebes jud. Alba</small>		numar proiect 54-2021
proiectant de specialitate - arhitectura S.C. EXPLOSERVICE S.R.L. <small>str. Negoiu bl. 17, ap. 14, mun. Fagaras jud. Brasov RO1858113, 08/08/2006 +40727768708 office@binstudio.ro</small>		beneficiar UAT Mun. Sebes, jud. Alba <small>Plata Primariei nr.1 mun. Sebes jud. Alba</small>		faza D.A.L.I.
sef proiect	ing. Florea Alexandru	Plan incadrare in zona		numar plansa ARH-01
proiectat	arh. Borșa I. Nicolae			index .
desenat	arh. Borșa I. Nicolae			
verificat intern	arh. Borșa I. Nicolae			
		scara	titlu plansa	
		data Nov 2021		
		format 297x420 ISO A3		
		tip		